


NOTE:

☼ = SMOKE DETECTOR.

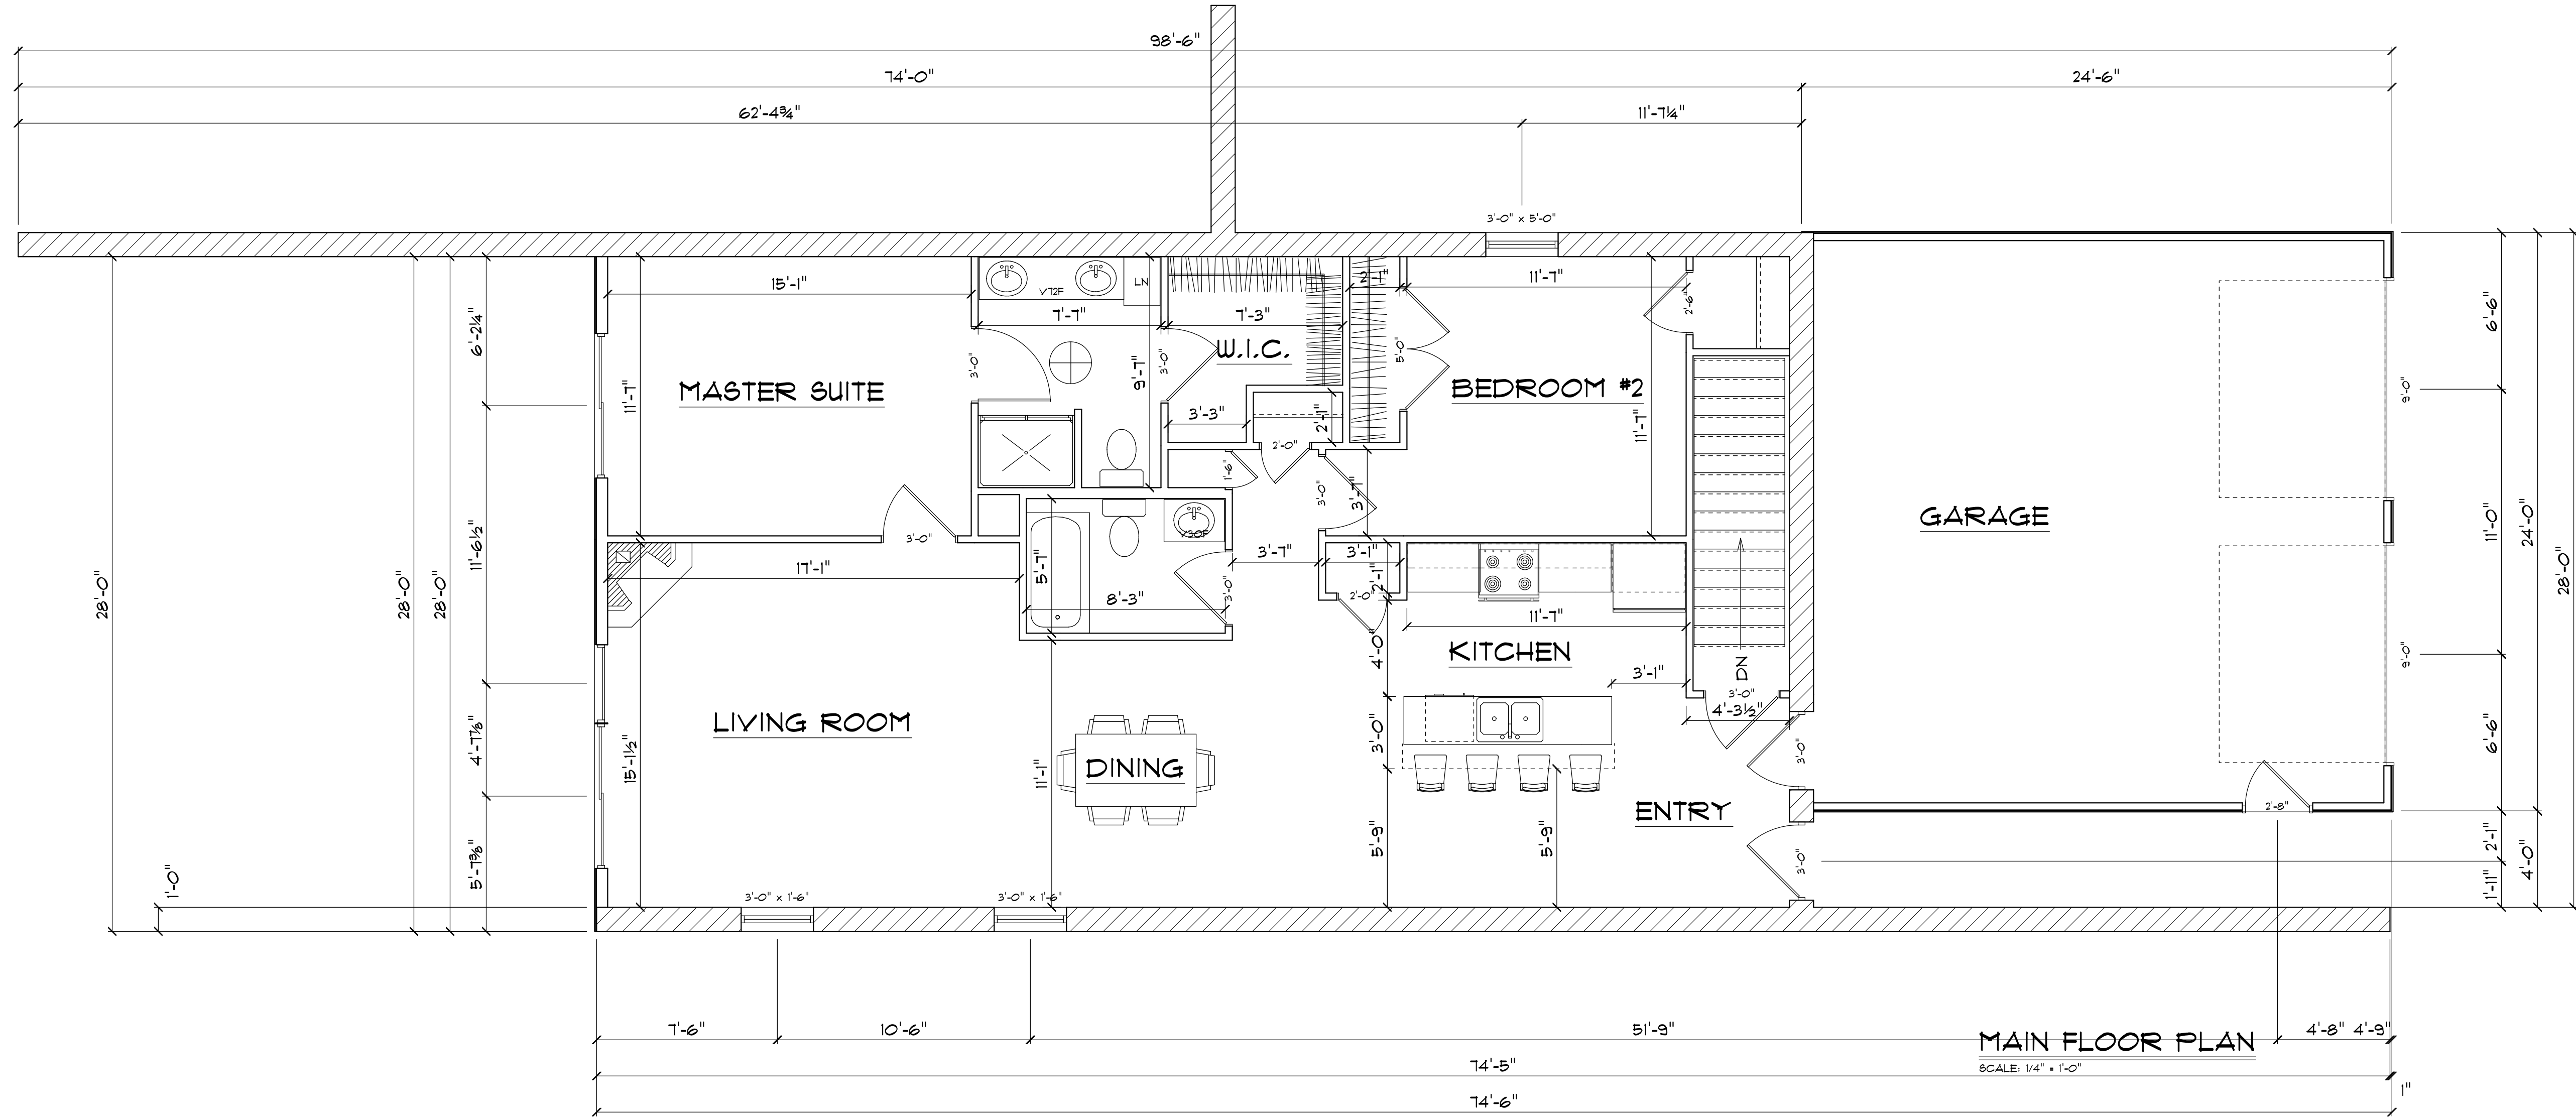

MAIN FLOOR PLAN
SCALE: 1/4" = 1'-0"

These general drawings are not produced by an Architect or Engineering Firm. Before construction customer should consult a contractor or an architect to determine if these drawings need to be changed to satisfy: 1.) state or local building codes/regulations; 2) the projects structural requirements; or 3.) existing conditions specific to the site. UBC assumes no responsibility for claims or damages arising from errors, omissions, deficiencies or defects of the drawings.

G & N CONSTRUCTION
RIVERVIEW CONDOMINIUM SPEC 135
 DRAWN BY Emily Goeden

PRO-Build
 800 E. SIOUX, PIERRE, SOUTH DAKOTA, 57501

LAST REVISION 03/03/10	SHEET 1 OF 1
---------------------------	-----------------